
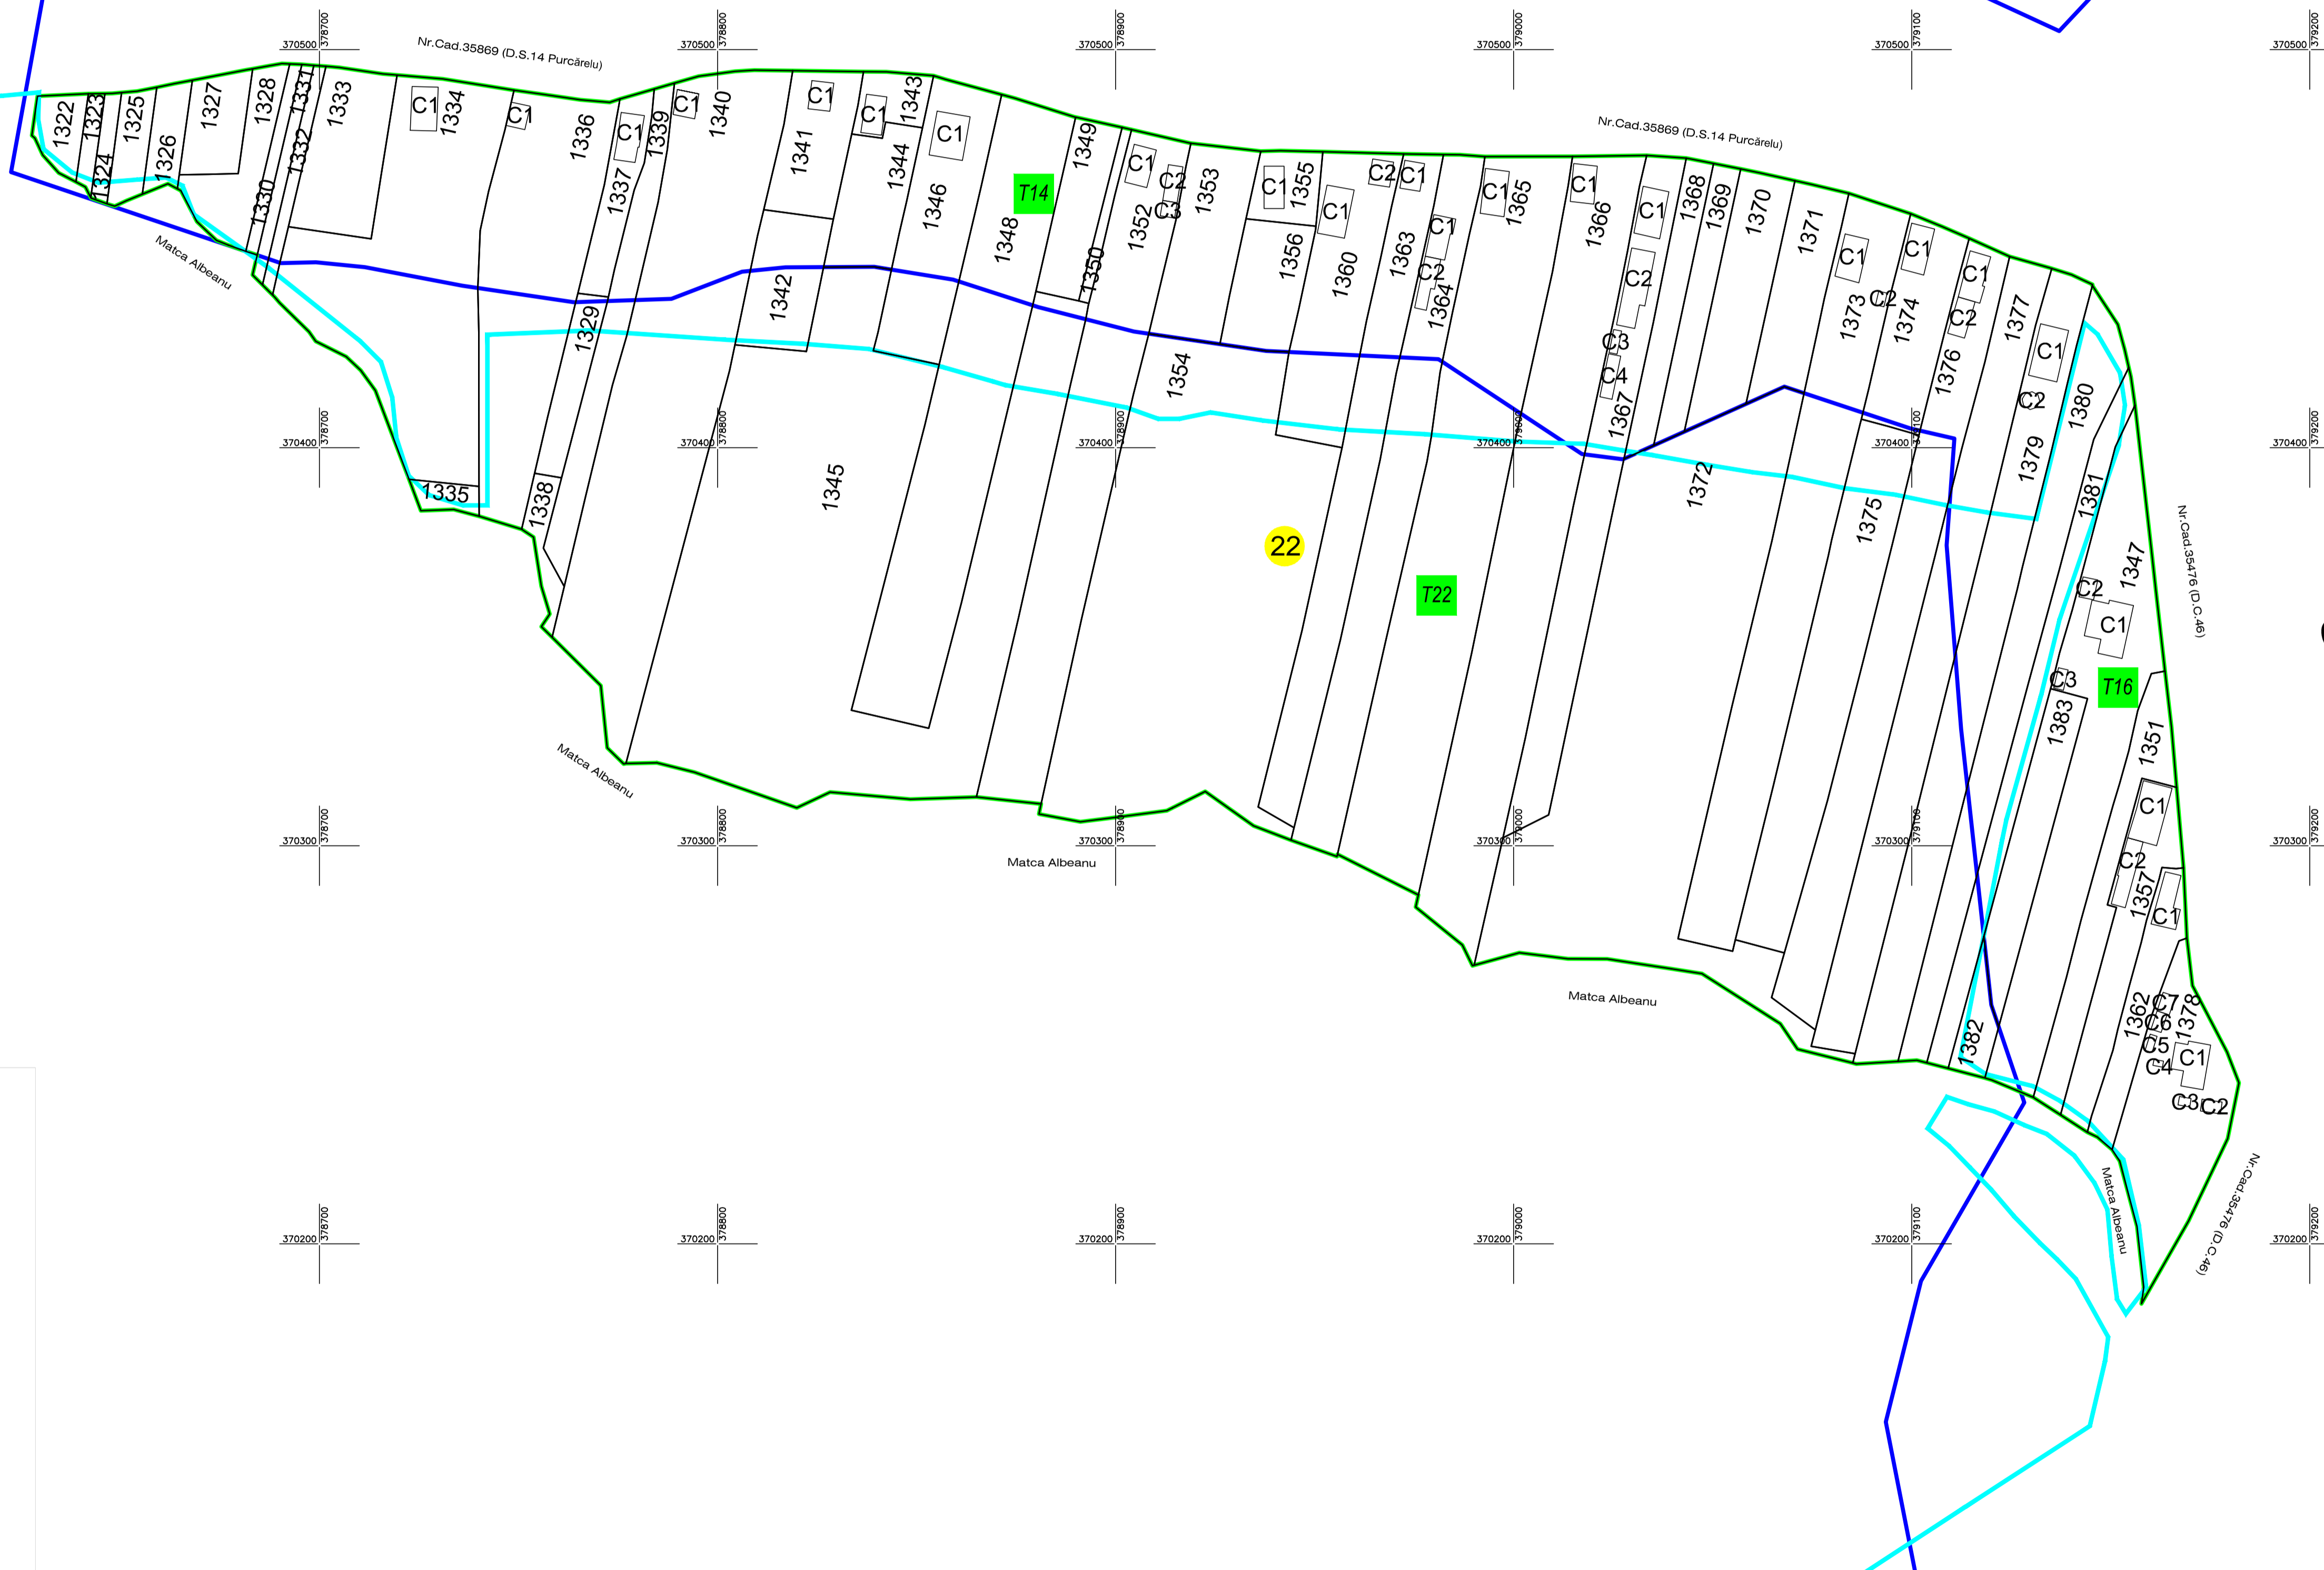


# PLAN CADASTRAL


Sistem de proiecție STEREO' 70  
Scara 1: 1000

UAT: SĂULEȘTI  
JUDEȚ GORJ  
Sectorul Cadastral: 22

## Sat Săulești

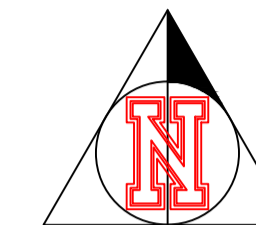

## Sat Săulești

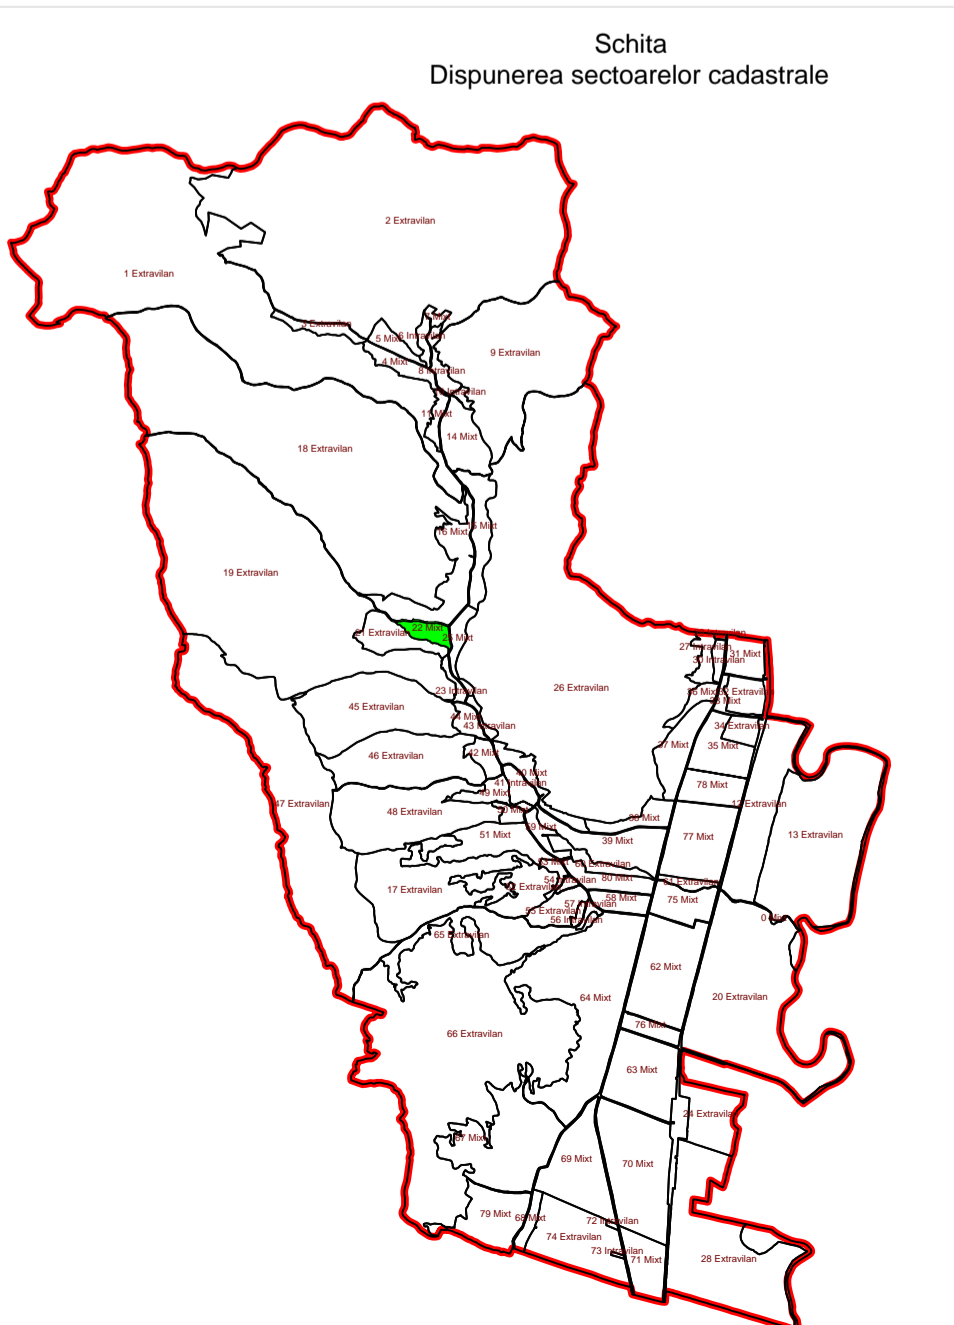

- Legenda:**
- Limita intravilan;
  - Limita tarla;
  - Limita sector cadastral;
  - Limita constructii;
  - 22 - Numar sector cadastral;

Executant: CIA SURVEYING S.R.L. - Autorizatie clasa III ; Seria: RO-B-J ; Nr.: 2323/21.07.2022  
ing. Gruescu Cosmin-Nicolae - Autorizatie Categ. B ; Seria: RO-GJ-F ; Nr.:113/18.01.2017  
Semnatura si stampila: